



LEGEND	
	SEDIMENT FENCE (SD 6-7)
	BARRIER FENCE
	DIRTY WATER DIVERSION DRAIN (SD 5-6)
	CLEAN WATER DIVERSION DRAIN (SD 5-6)
	SURFACE CONTOURS
	STOCKPILES (SD 4-1)
	PIT INLET FILTER
	DRAINAGE PITS
	STORMWATER PIPE LINE
	STABILISED SITE ACCESS (SD 6-9)
	LEVEL SPREADER
	ENERGY DISSIPATER (SD 5-8)
	NO GO AREA
	FILL AREA
	TEMPORARY WATER CROSSING (SD 5-1)
	PERMANENT CULVERT
	ROAD CONSTRUCTION AREA FLOW
	OUTLET POINTS
	GRAVEL PARKING AND MATERIAL STORAGE AREA
	DIRTY WATER FLOW DIRECTION
	CLEAN WATER FLOW DIRECTION
	LOW FLOW EARTH BANK (SD 5-5)
	CREEK LINE
	EXISTING DRAINAGE LINE
	EXISTING SURFACE WATER FLOW DIRECTION
	CREEK / STORMWATER PIPE DRAINAGE DIRECTION
	TEMPORARY CHANNEL FLOWS

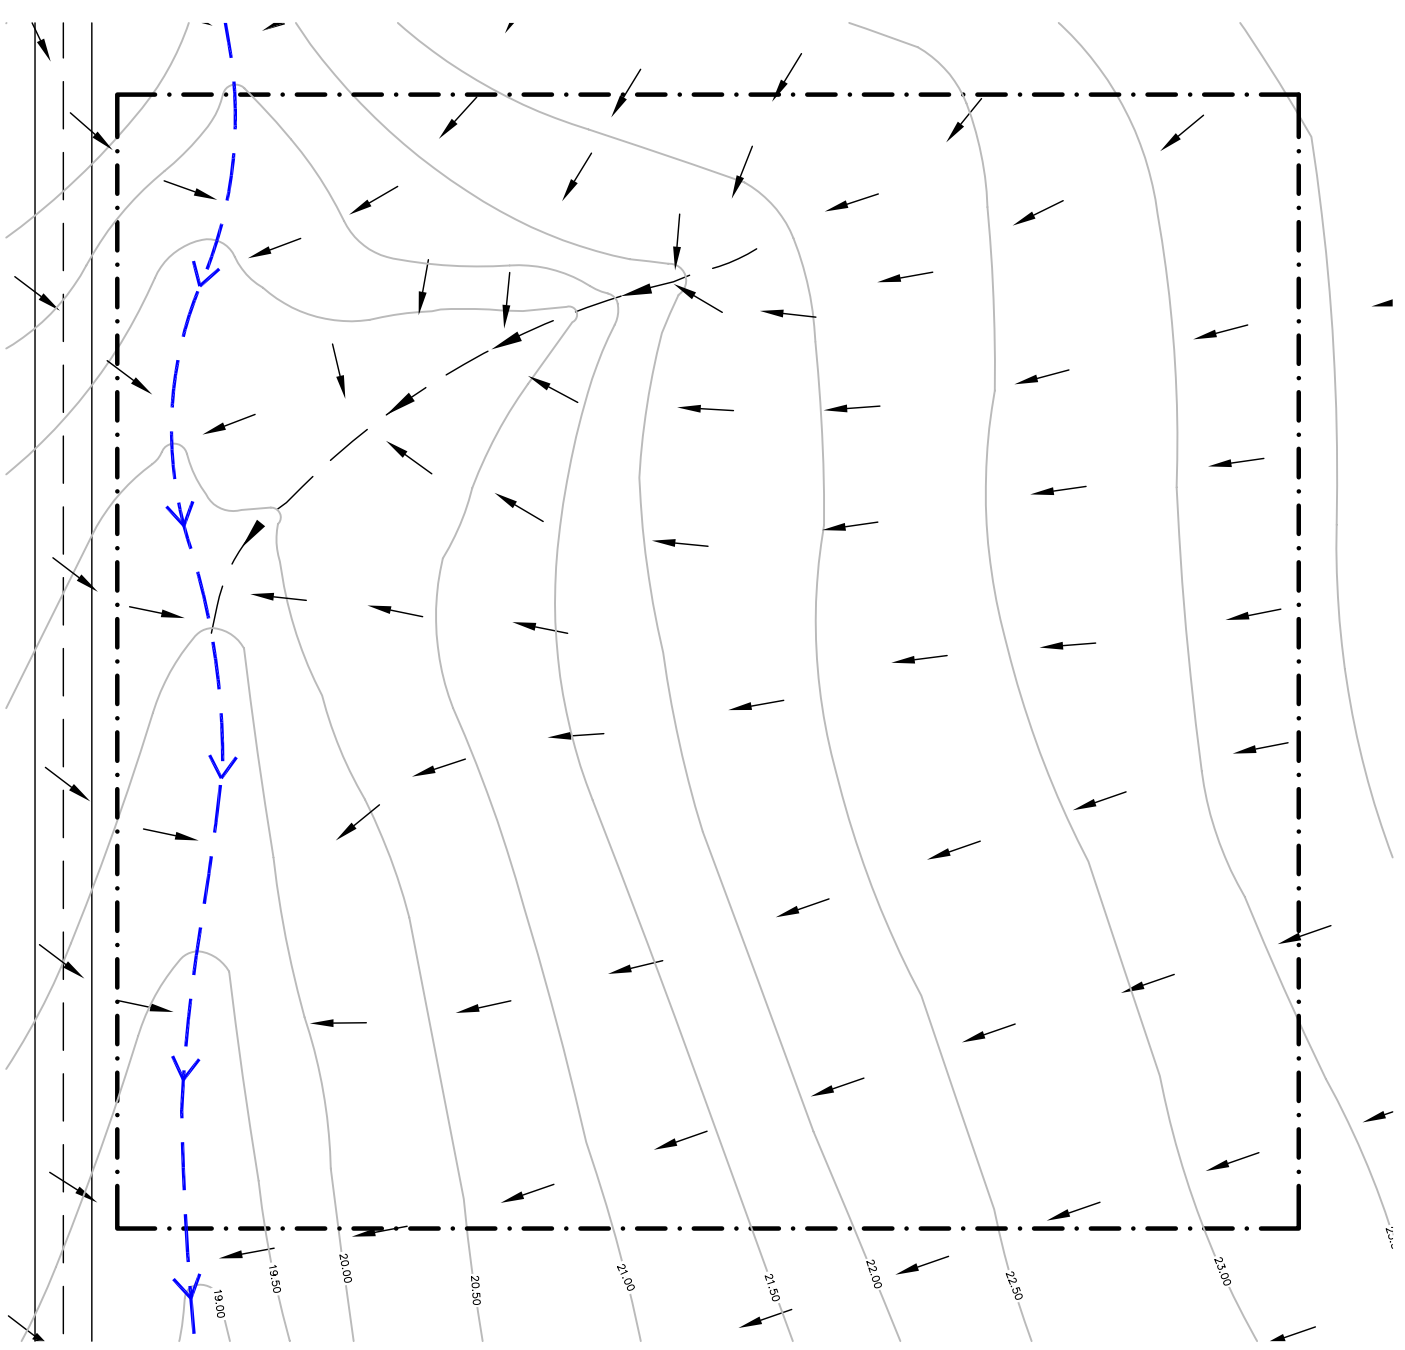

EXISTING SURFACE WATER FLOW DIAGRAM

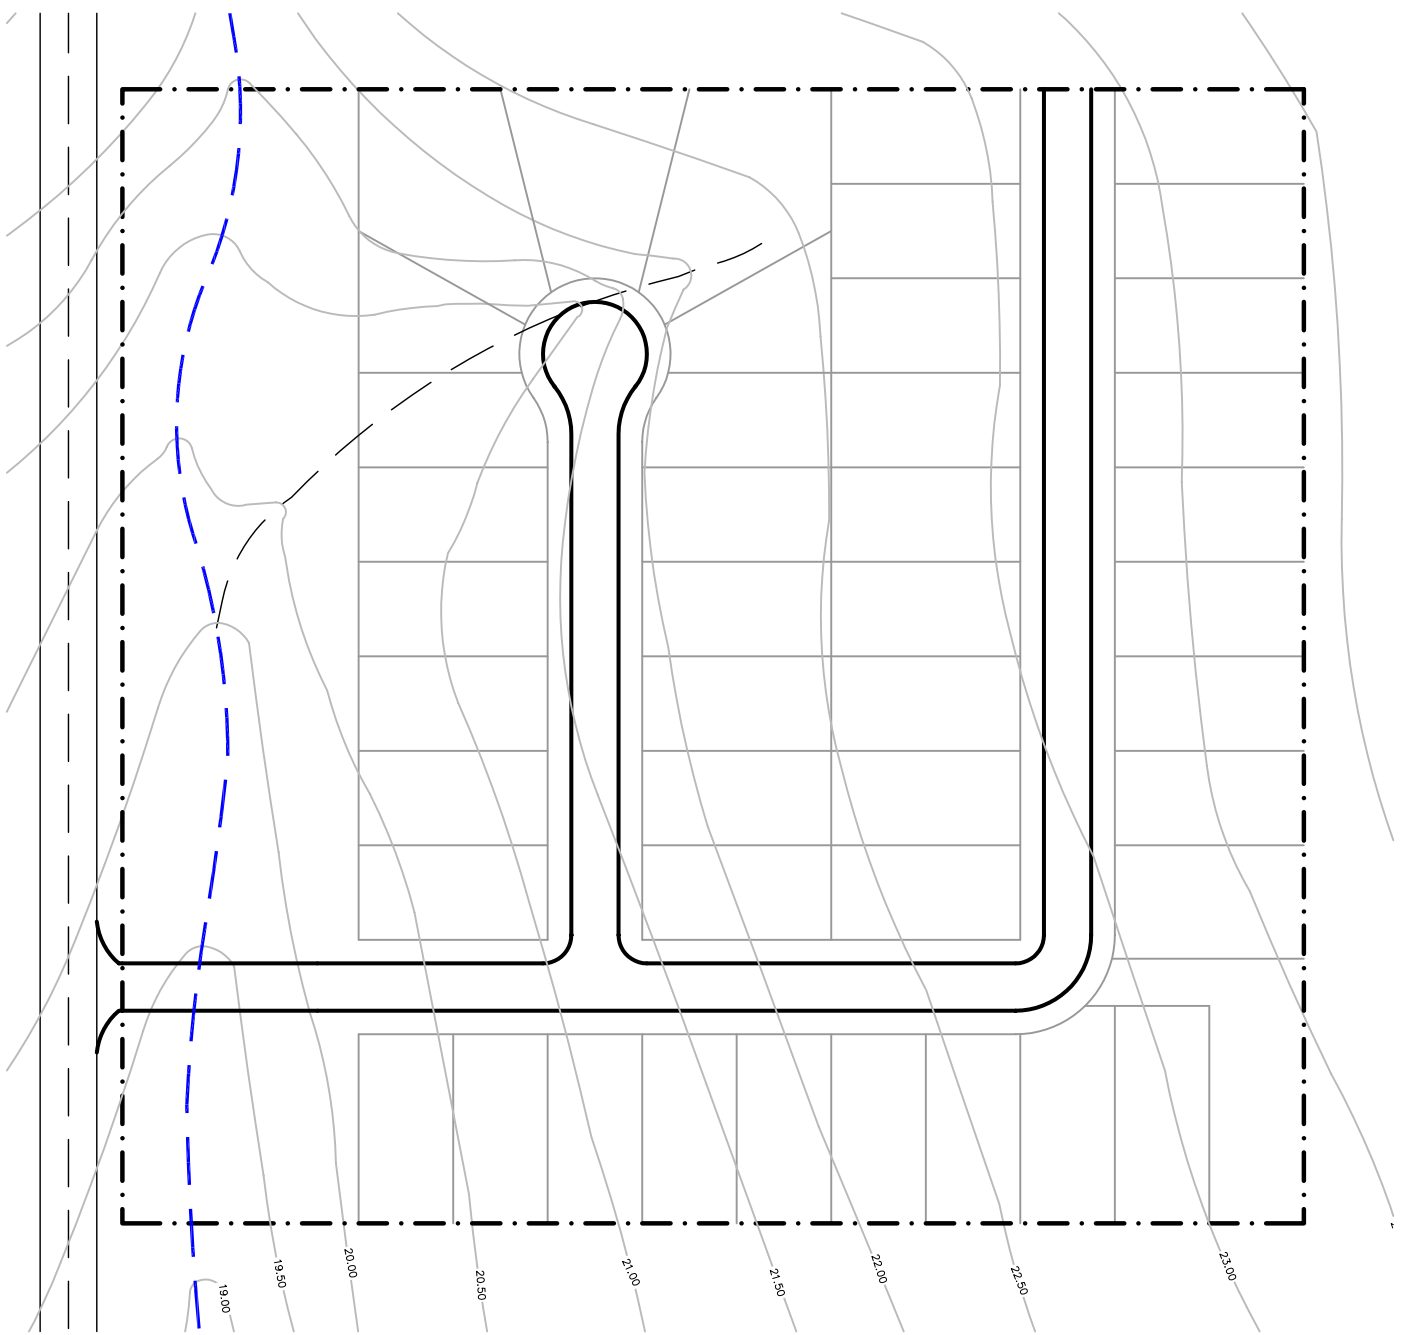

PROPOSED SITE LAYOUT PLAN



North



Prepared by

SUNSHINE
COAST
REGIONAL
COUNCIL

CONCEPT SOIL
AND WATER
MANAGEMENT
DIAGRAMS

Project No.
09000101

Sheet No.
SWMP01